


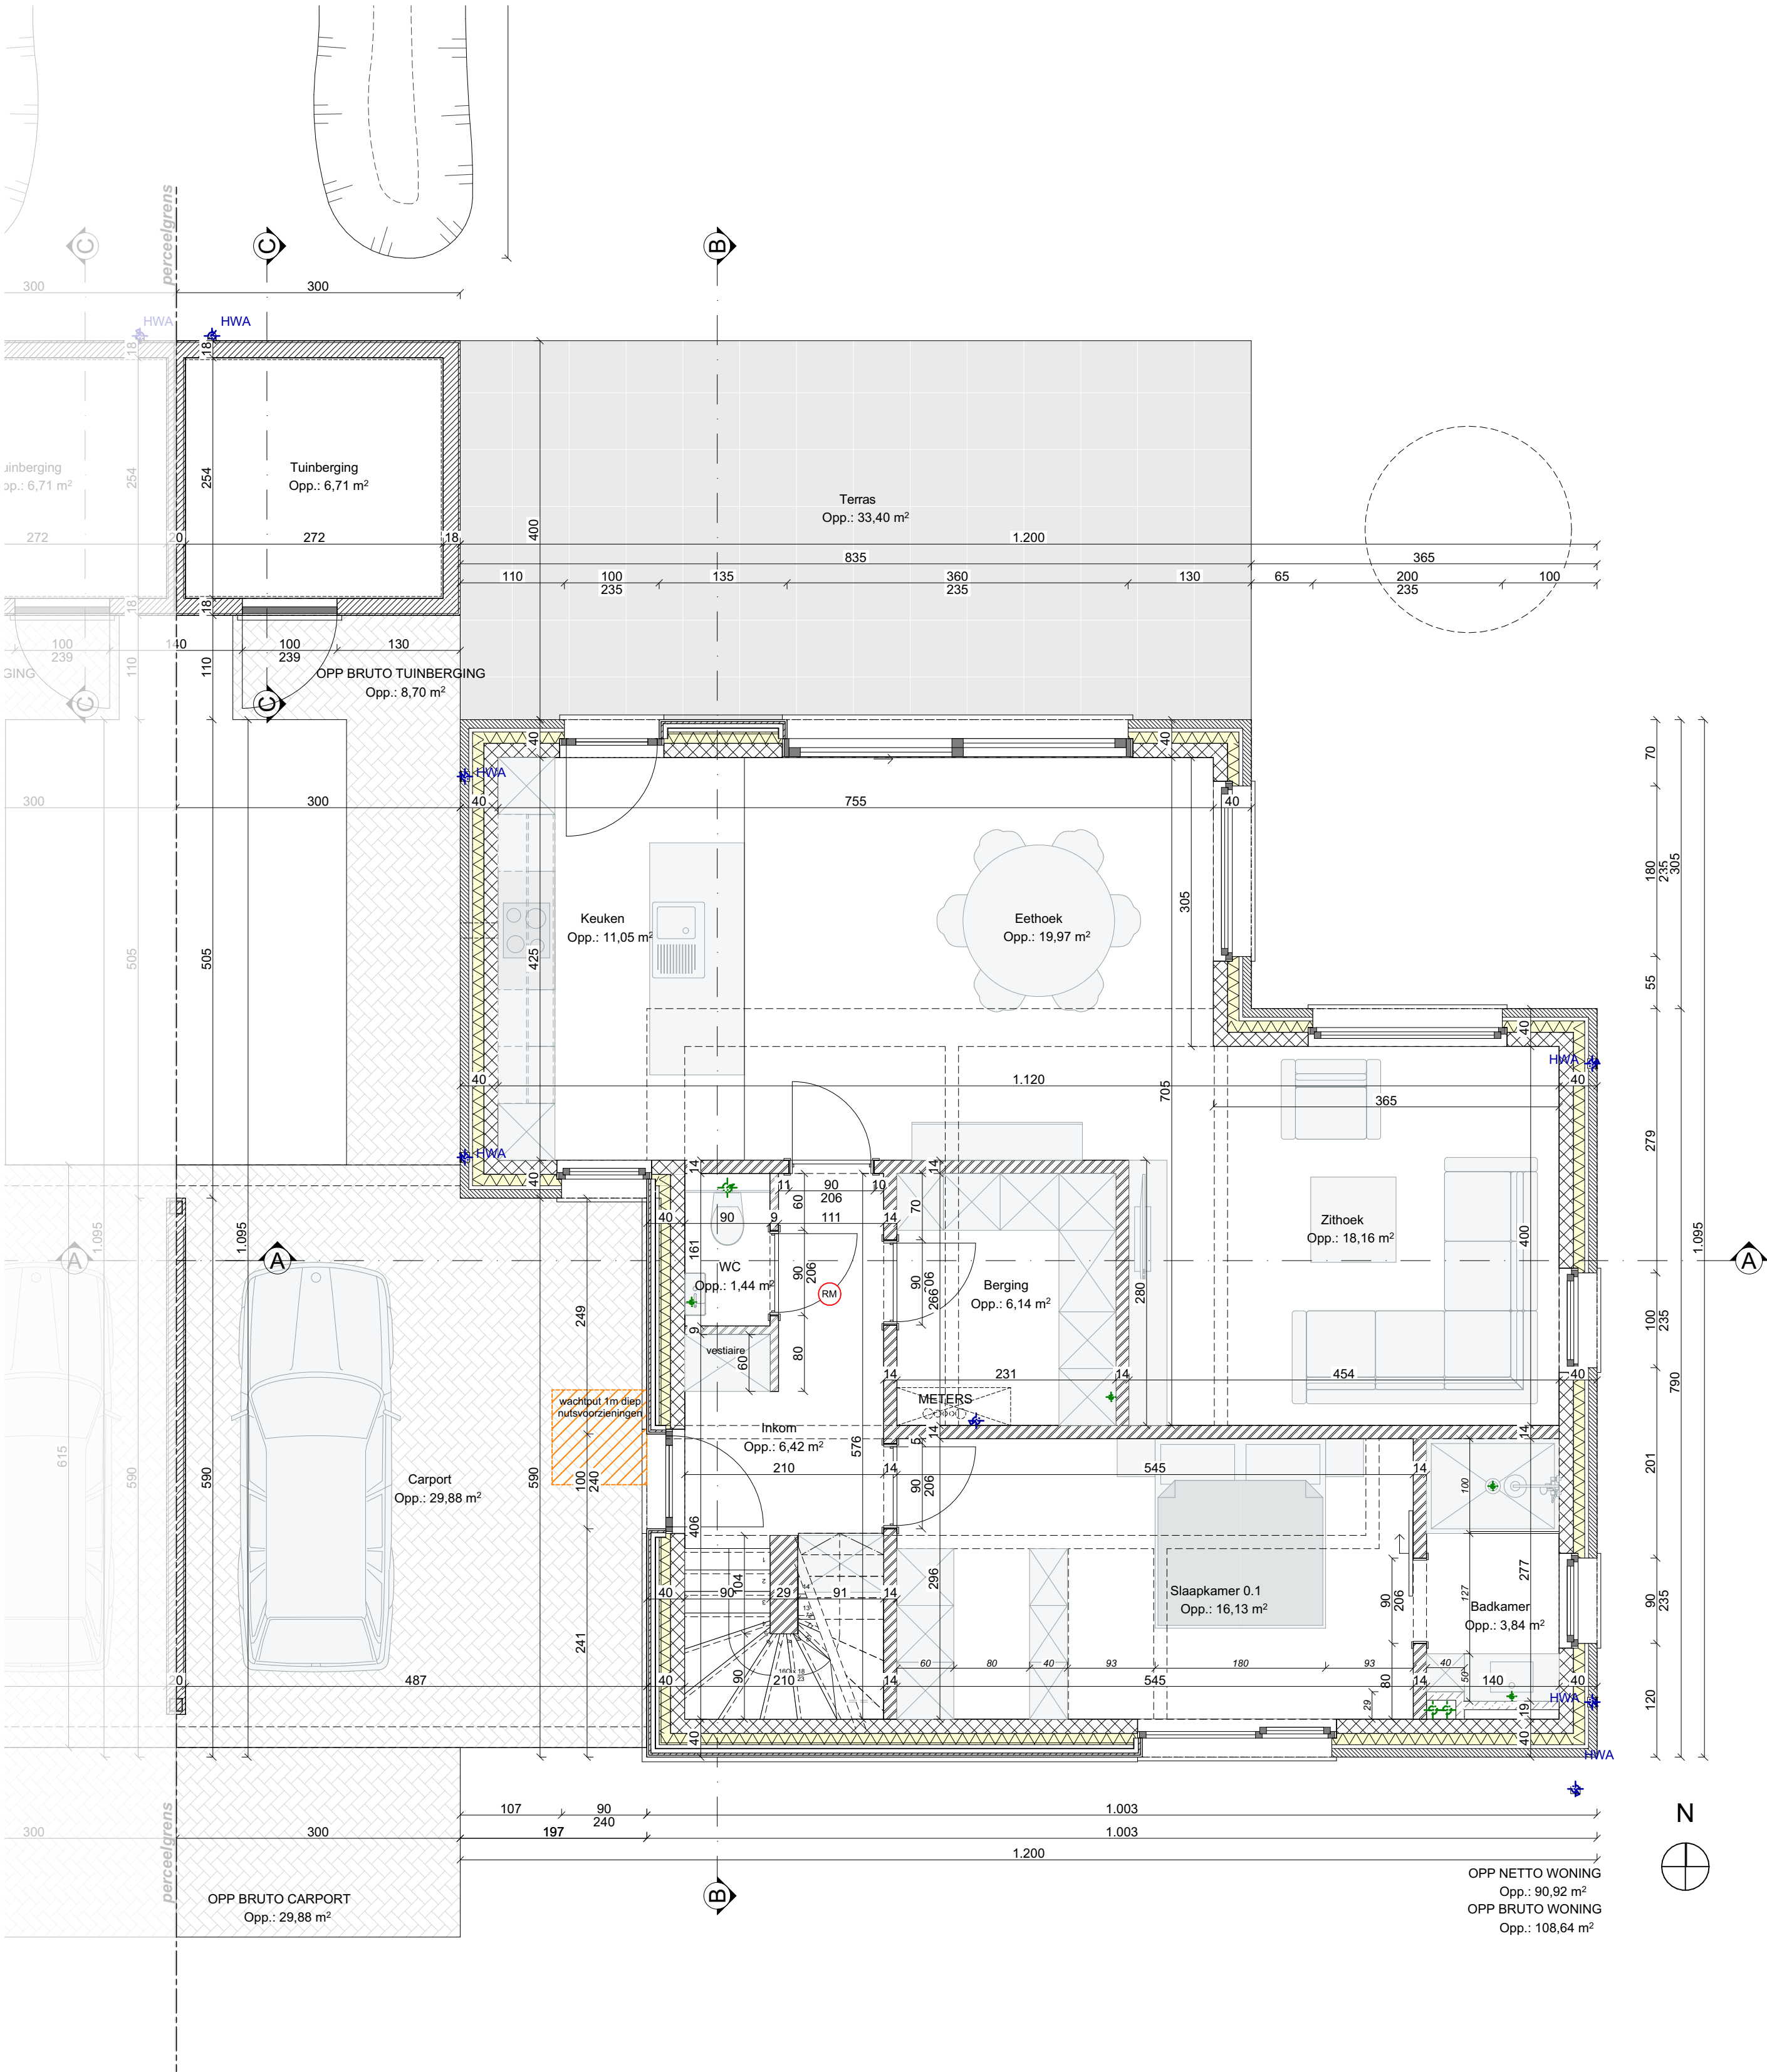

1/50 0 100 200 300 Centimeter
1/100 0 100 200 300 400 500




1/200 0 1 5 10 Meter
1/500 0 5 10 20 30

Gelijkvloers

0.01 14/07/2025

Grondplannen
1:50

Woning lot 5
Blad: 02

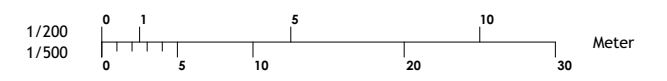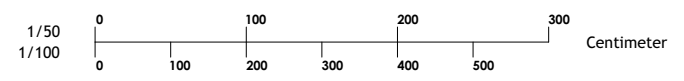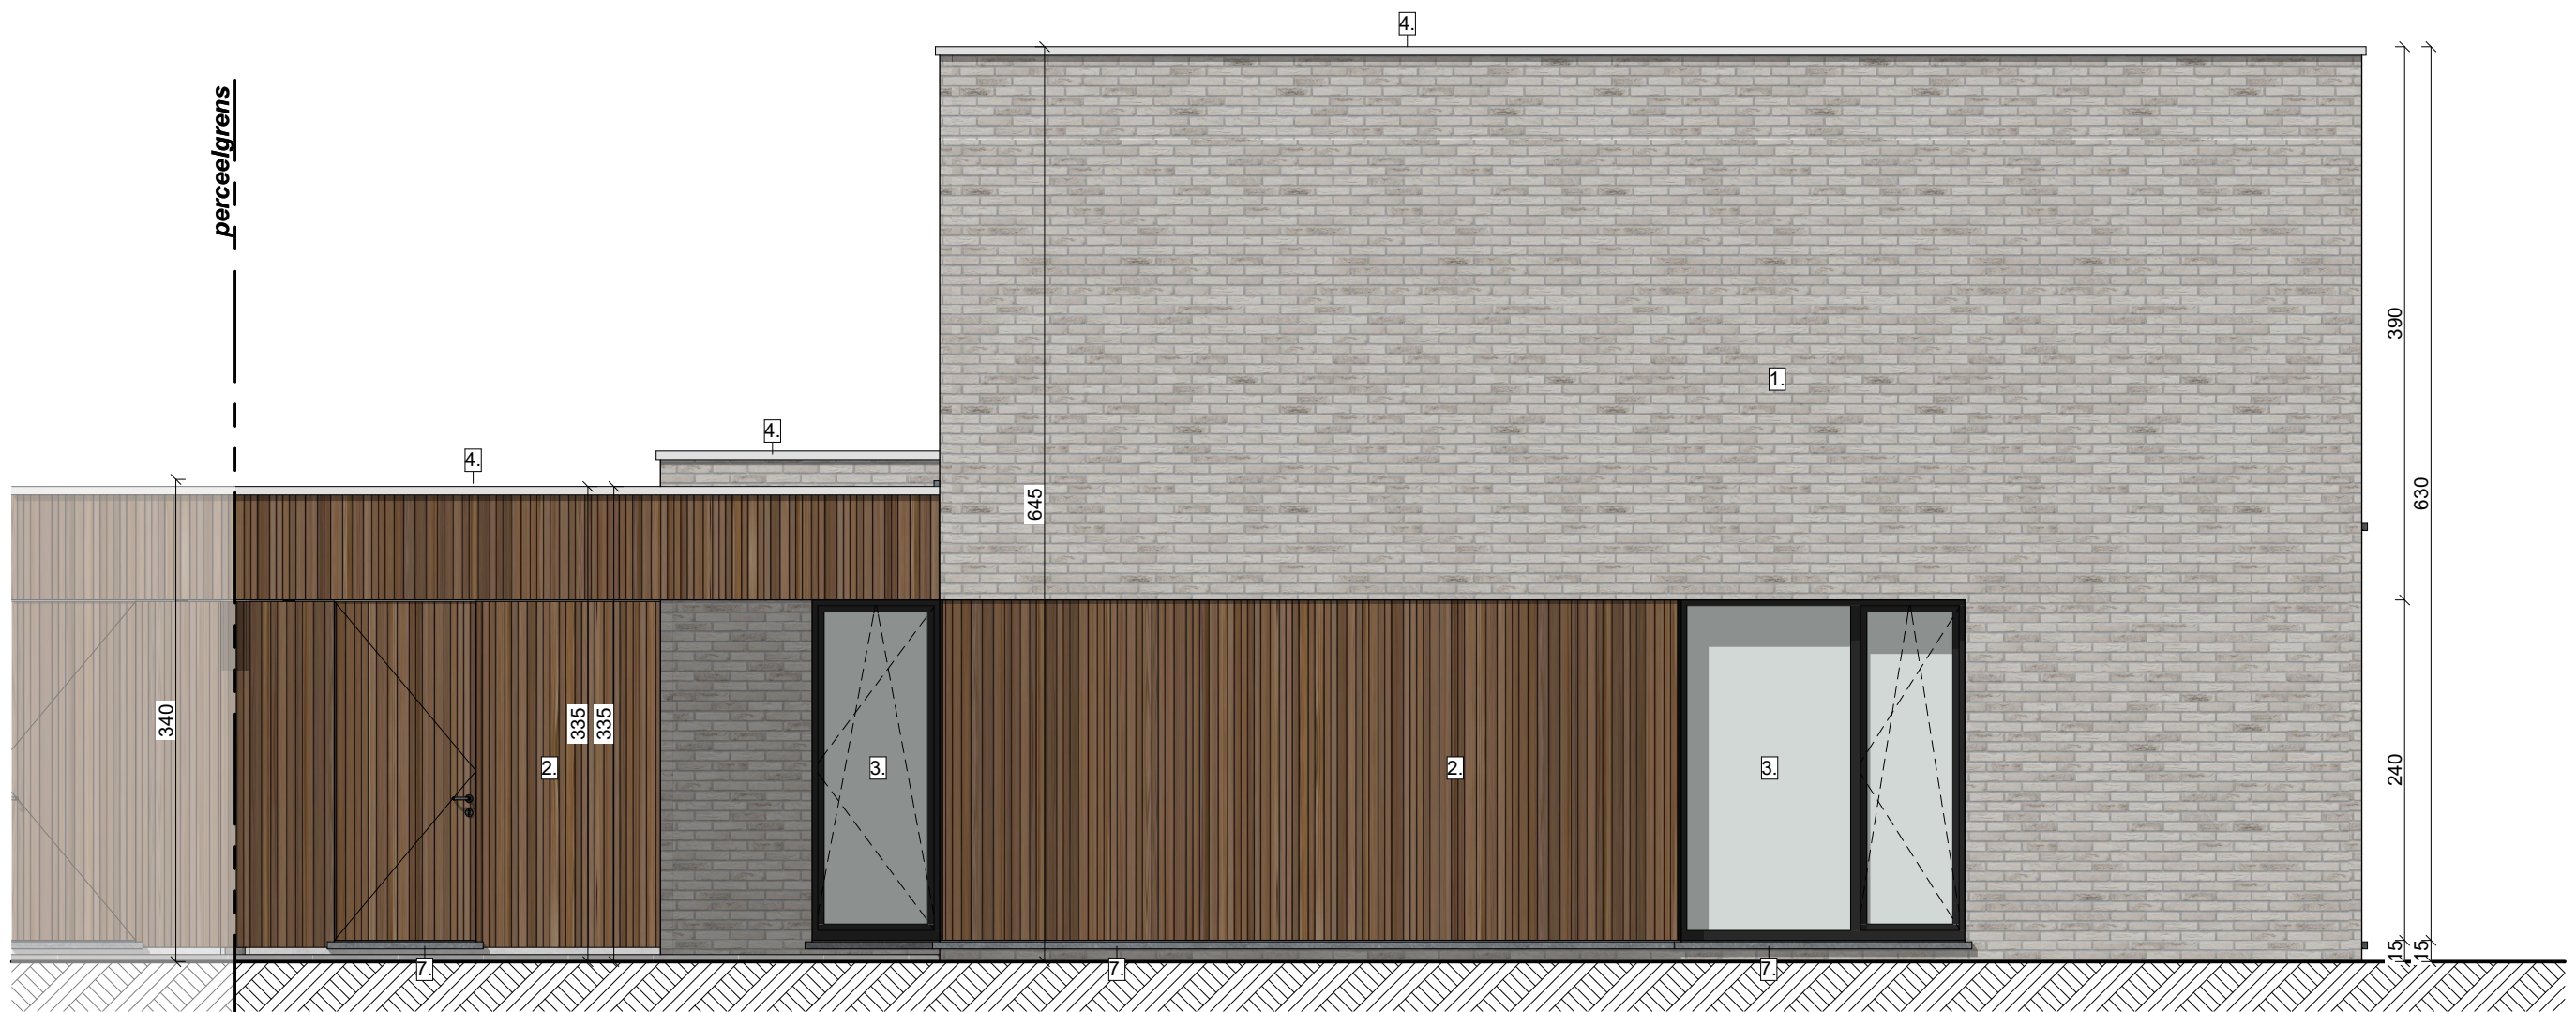

G1 Voorgevel

0.01 14/07/2025

Gevels
1:50

Woning lot 5
Blad: 07



1/50 0 100 200 300 Centimeter
1/100 0 100 200 300 400 500



1/200 0 1 5 10 20 30 Meter
1/500 0 1 5 10 20 30

G3 Achtergevel

0.01 14/07/2025

Gevels
1:50

Woning lot 5
Blad: 09

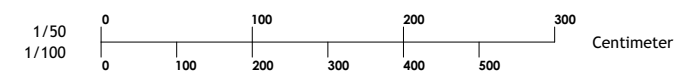
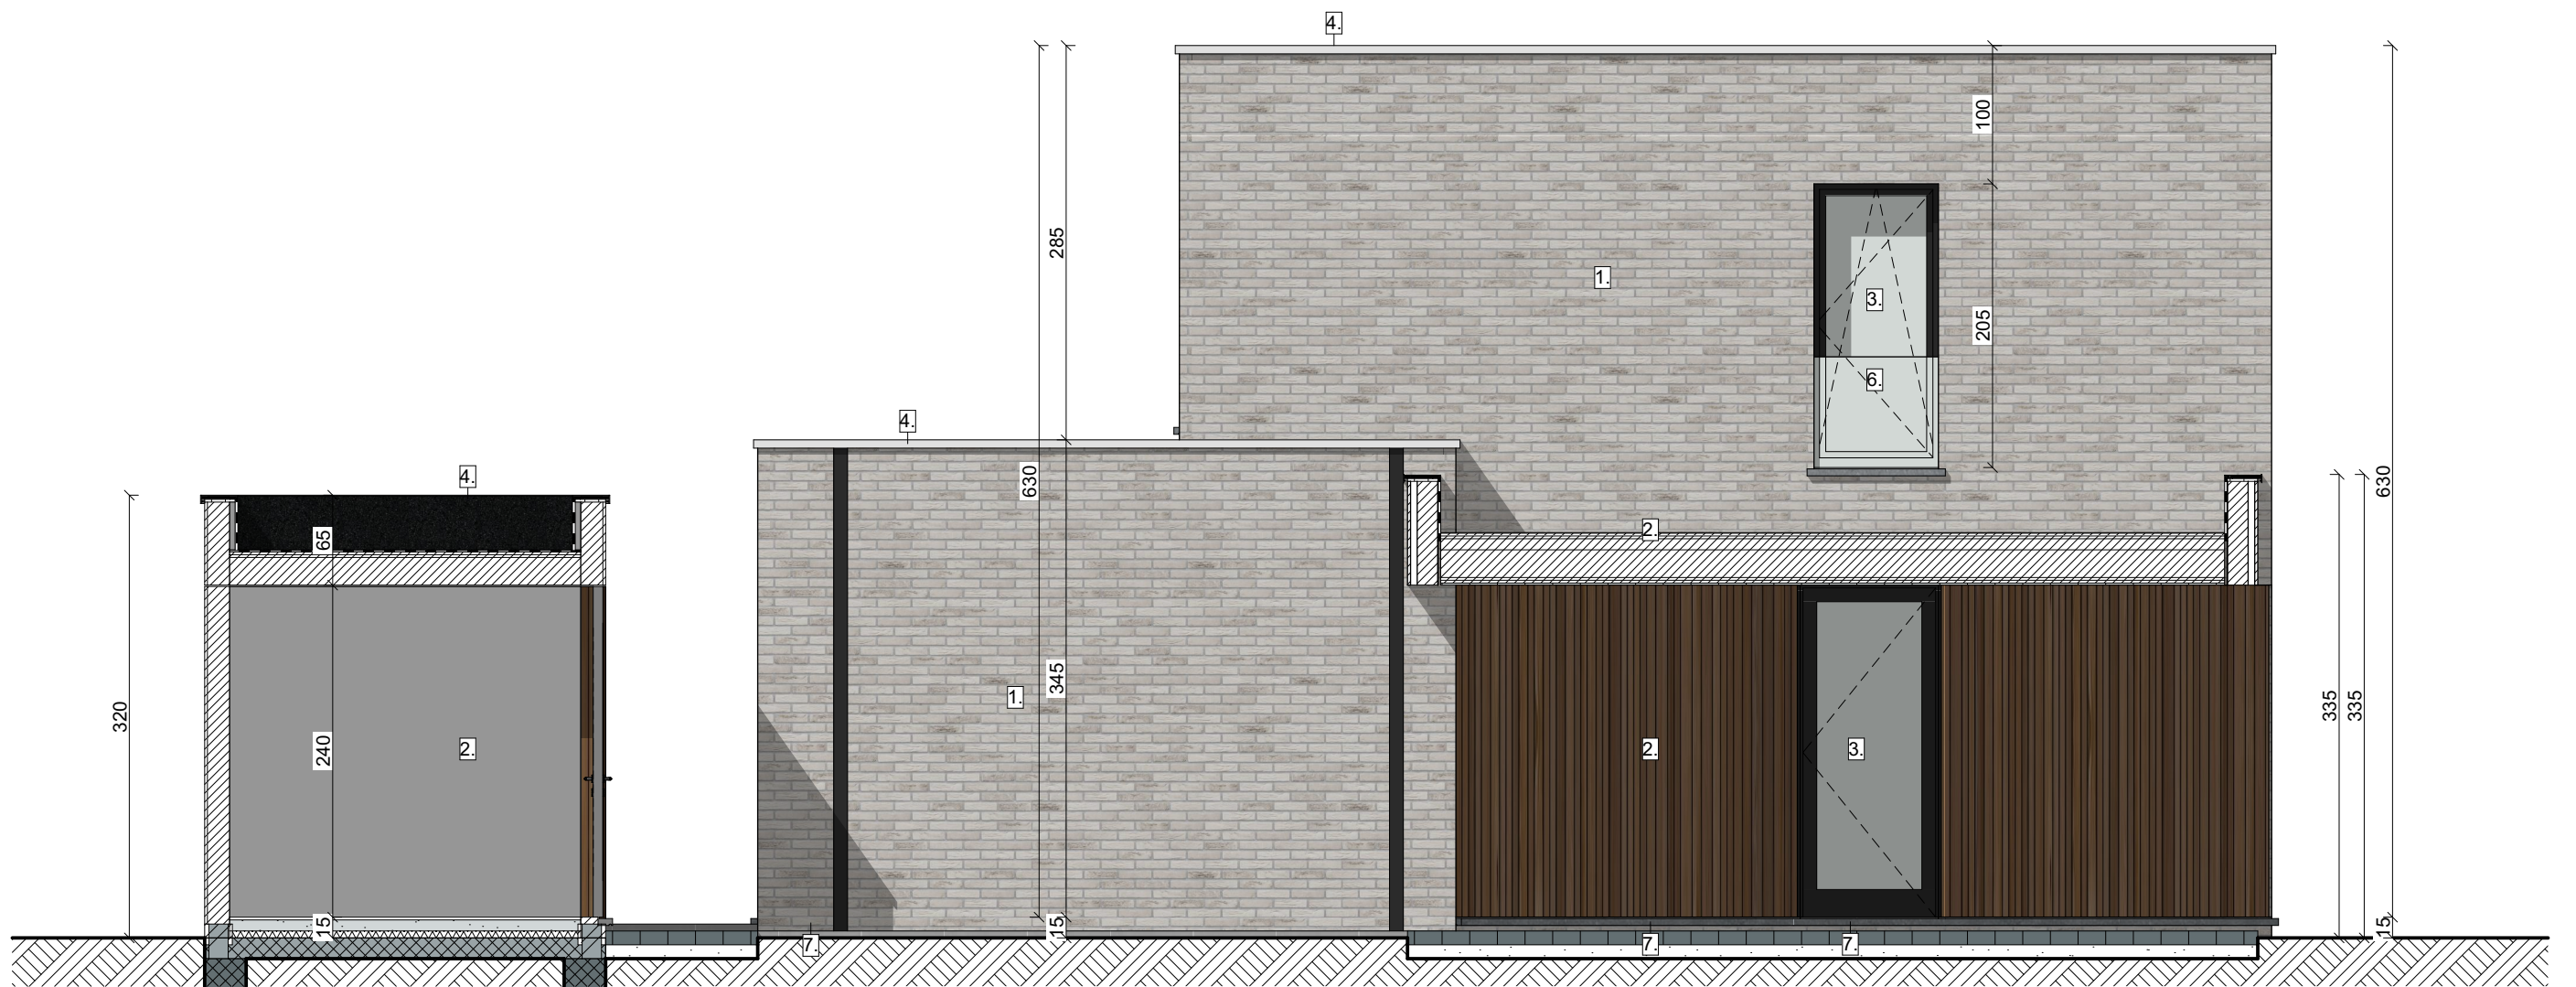


G2 Linkergevel

0.01 14/07/2025

Gevels
1:50

Woning lot 5
Blad: 08

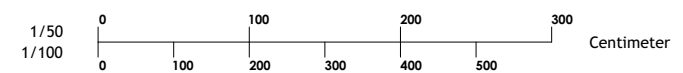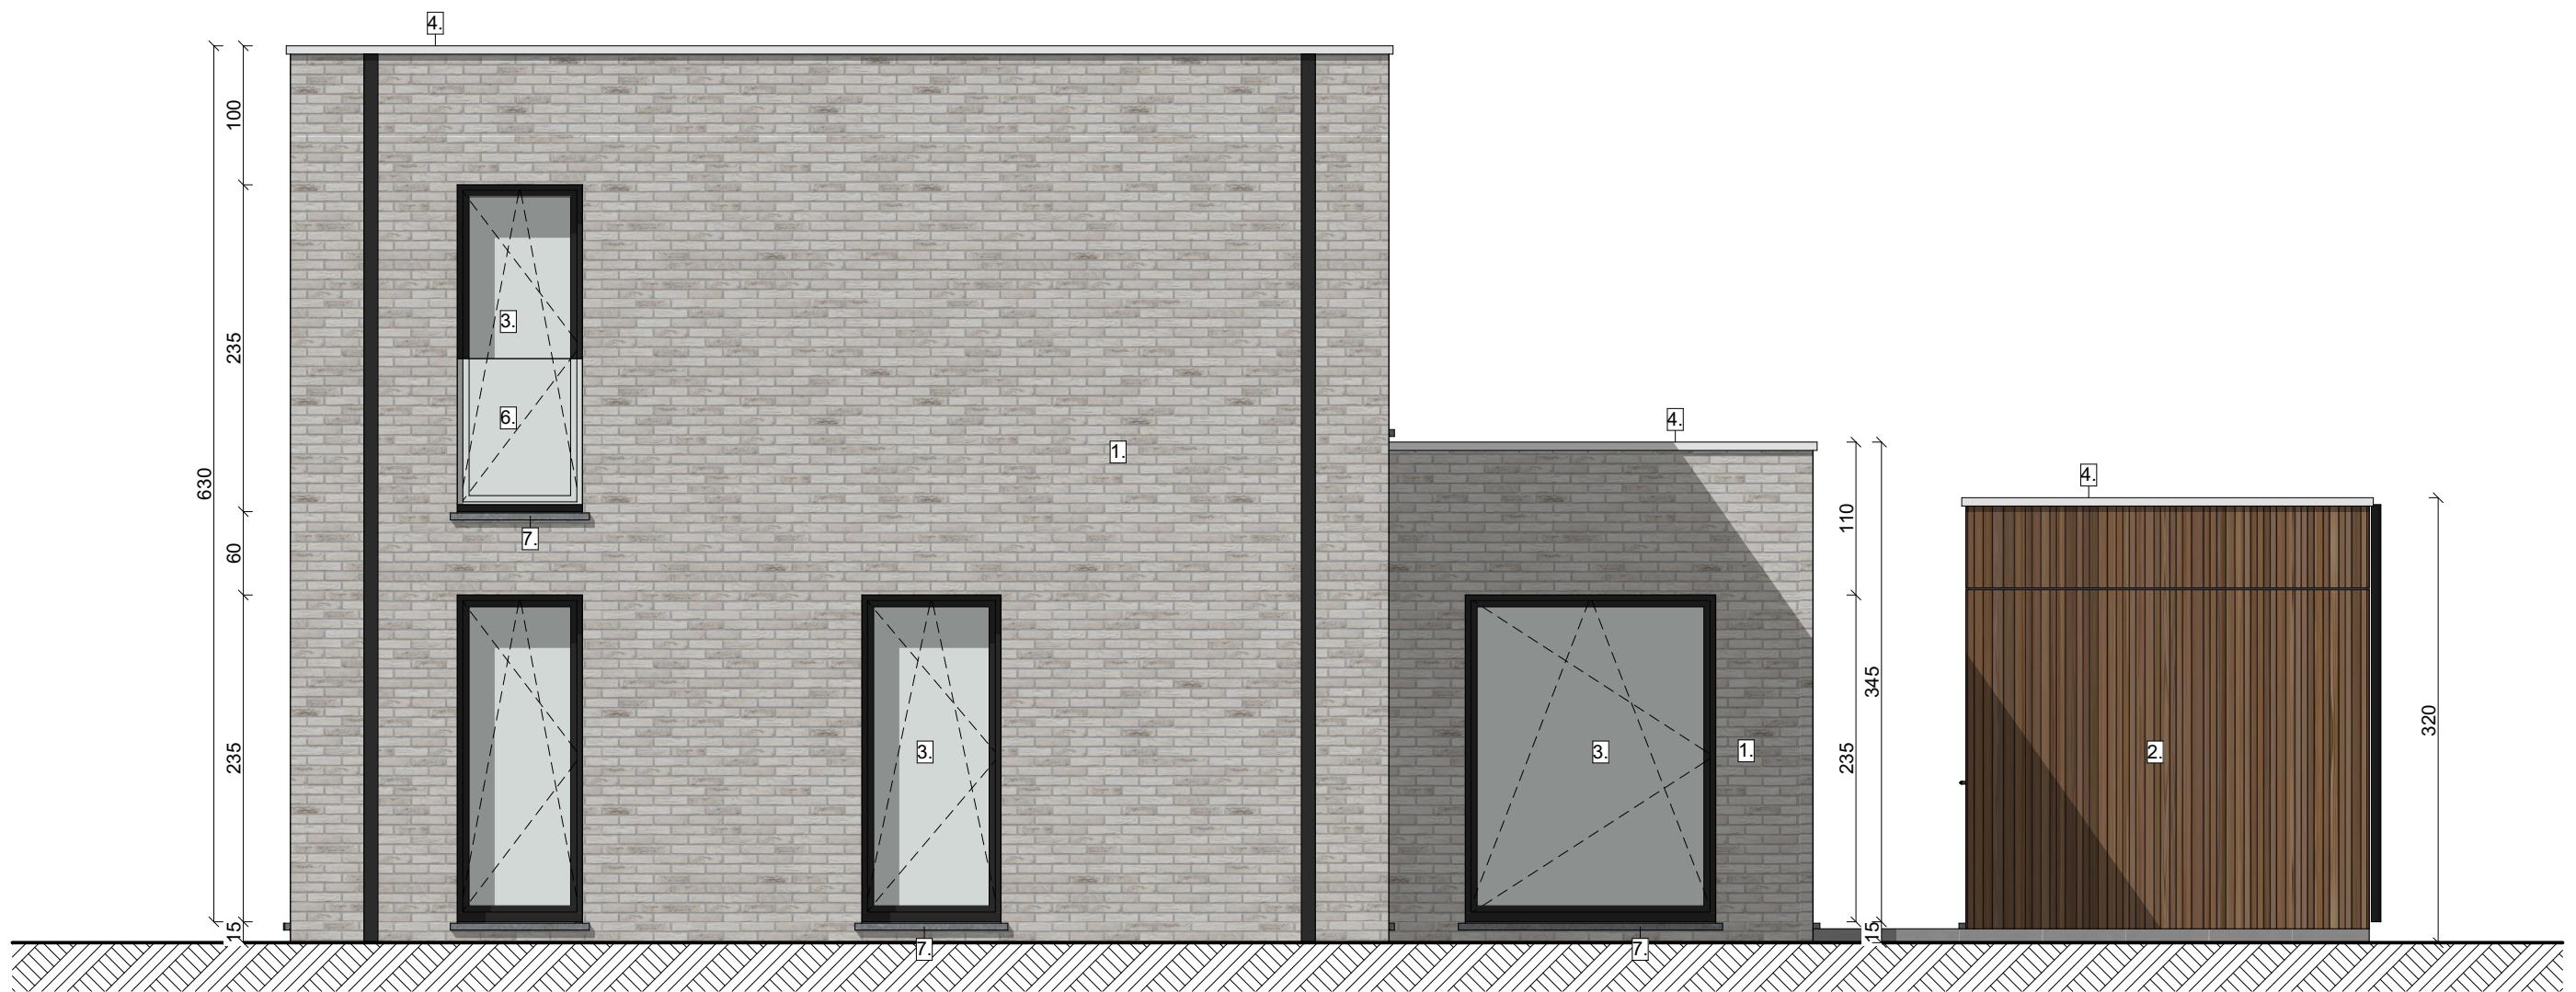

G4 Rechtergevel

0.01 14/07/2025

Gevels
1:50

Woning lot 5
Blad: 10