


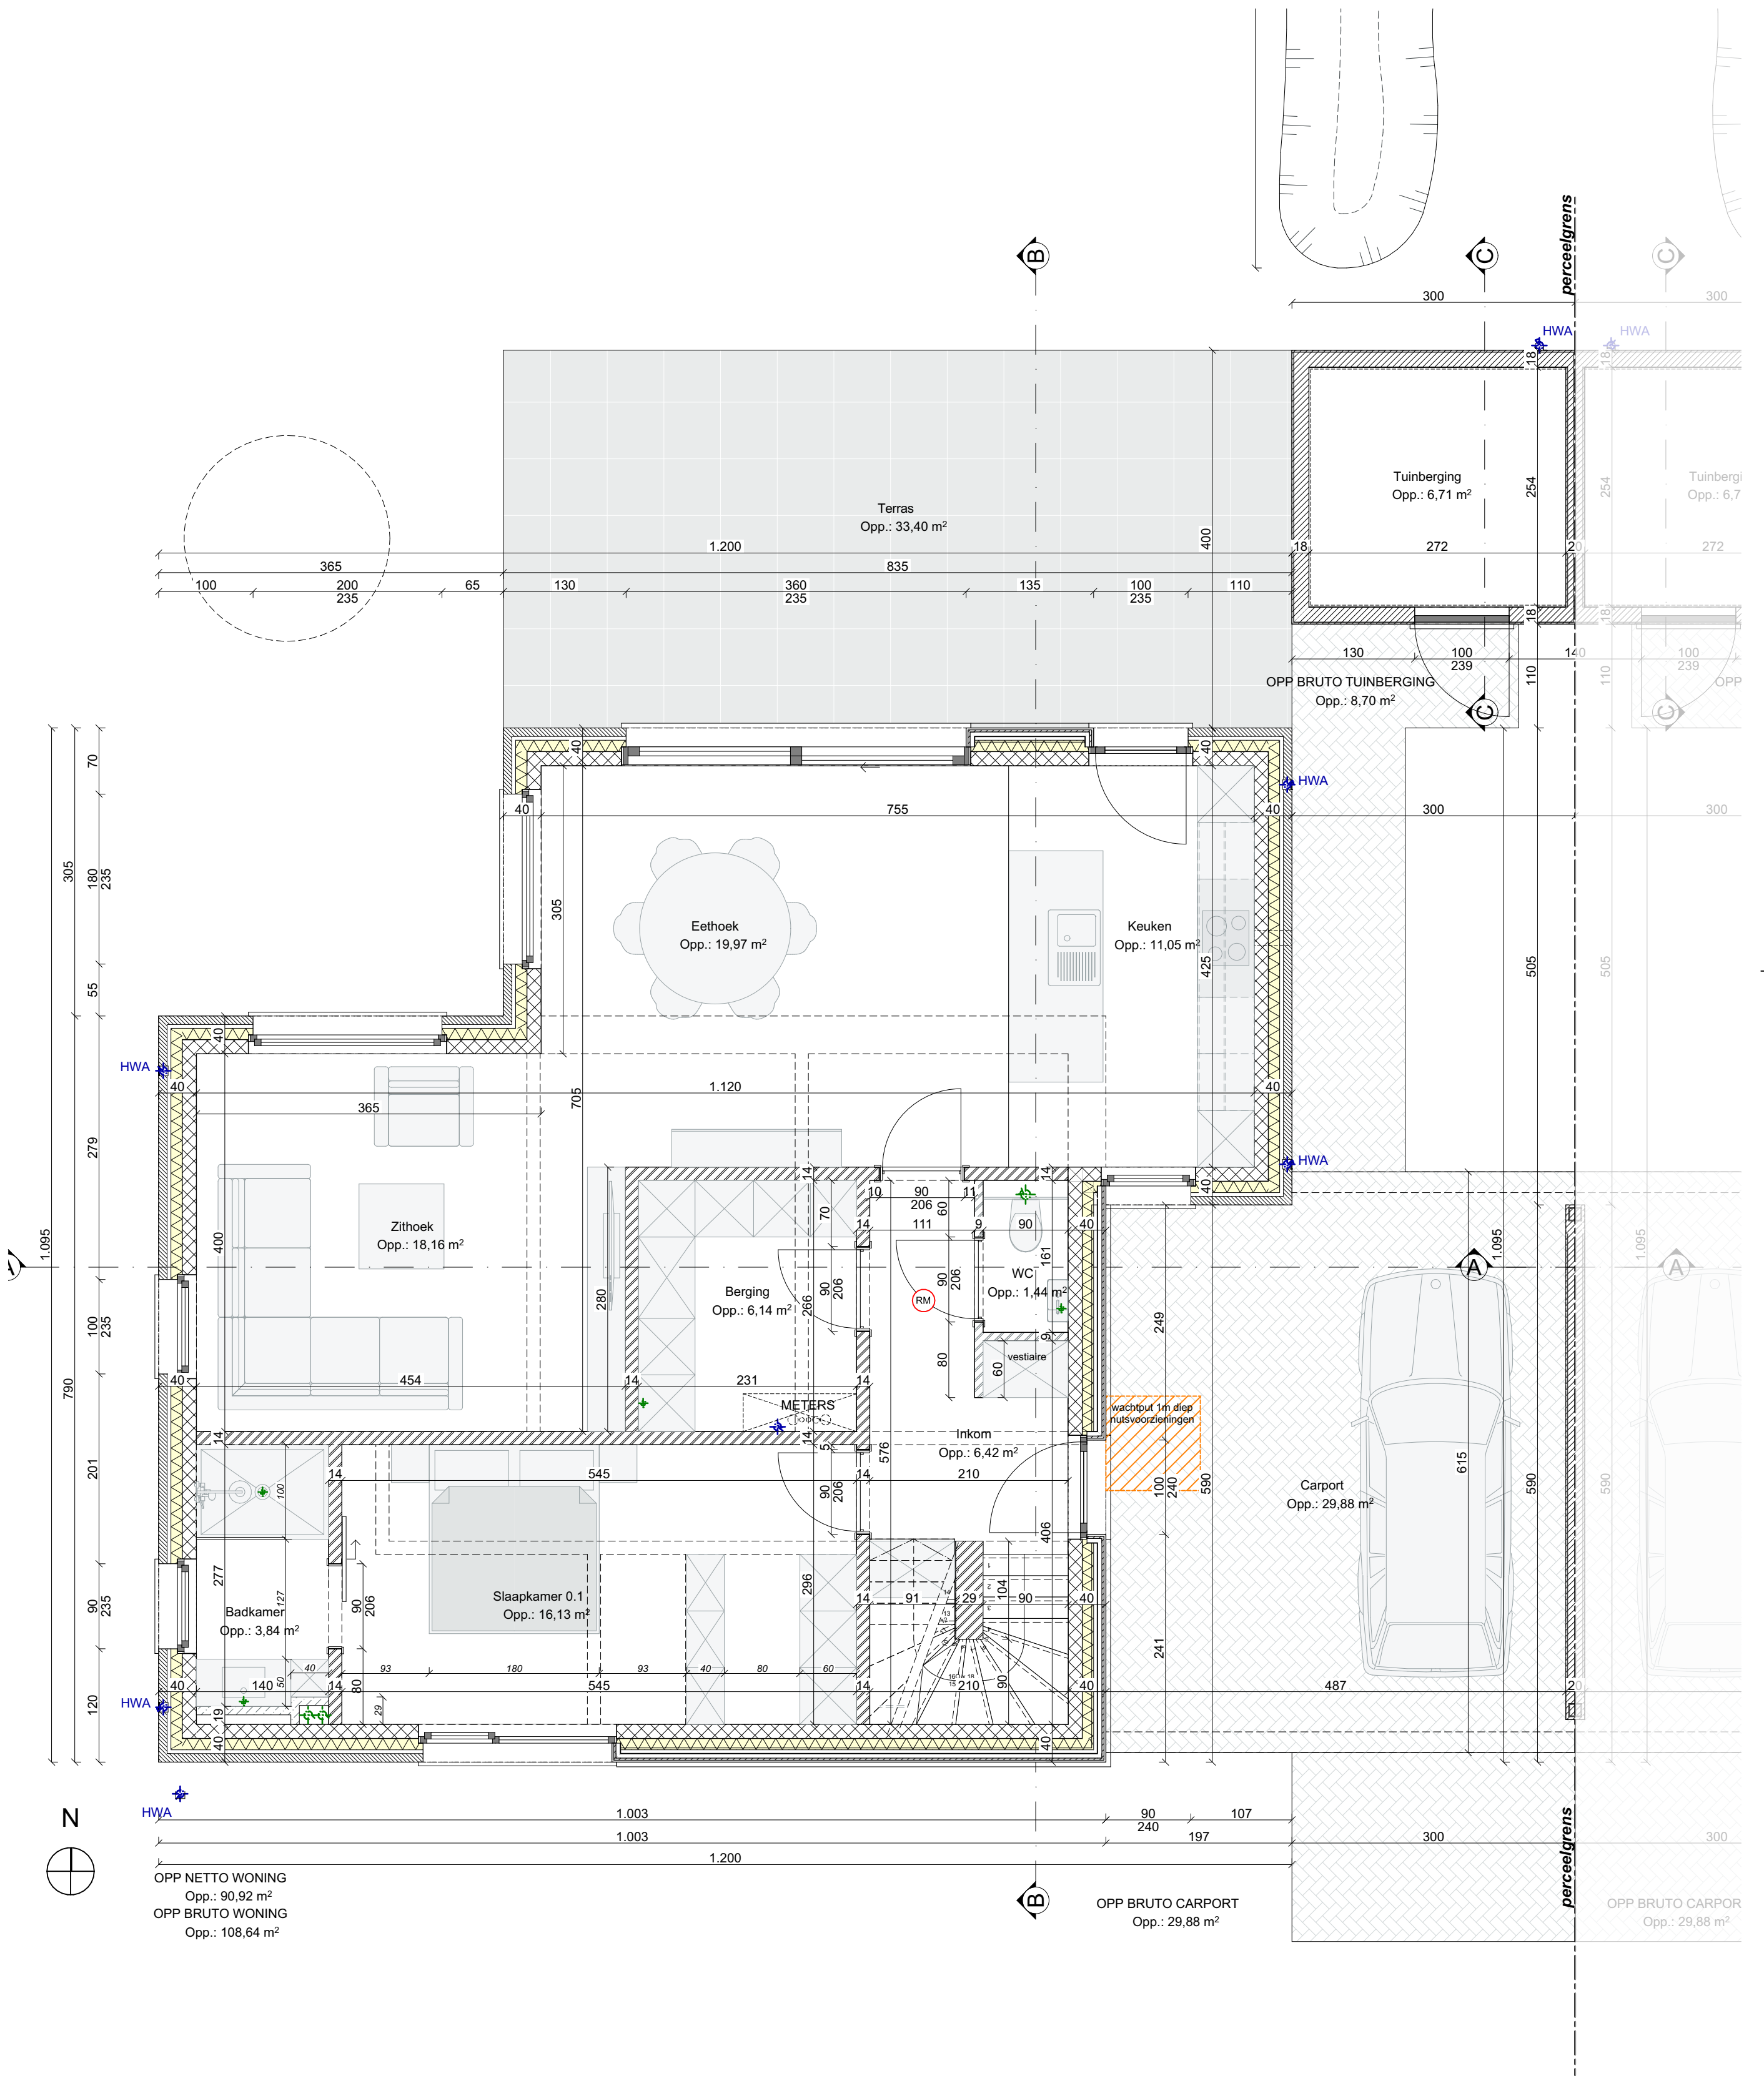
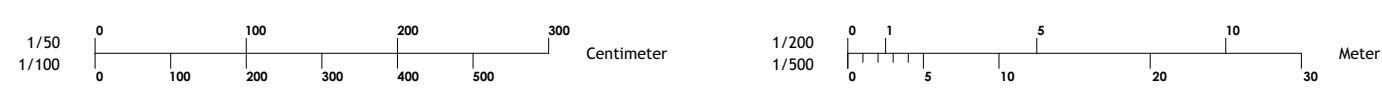
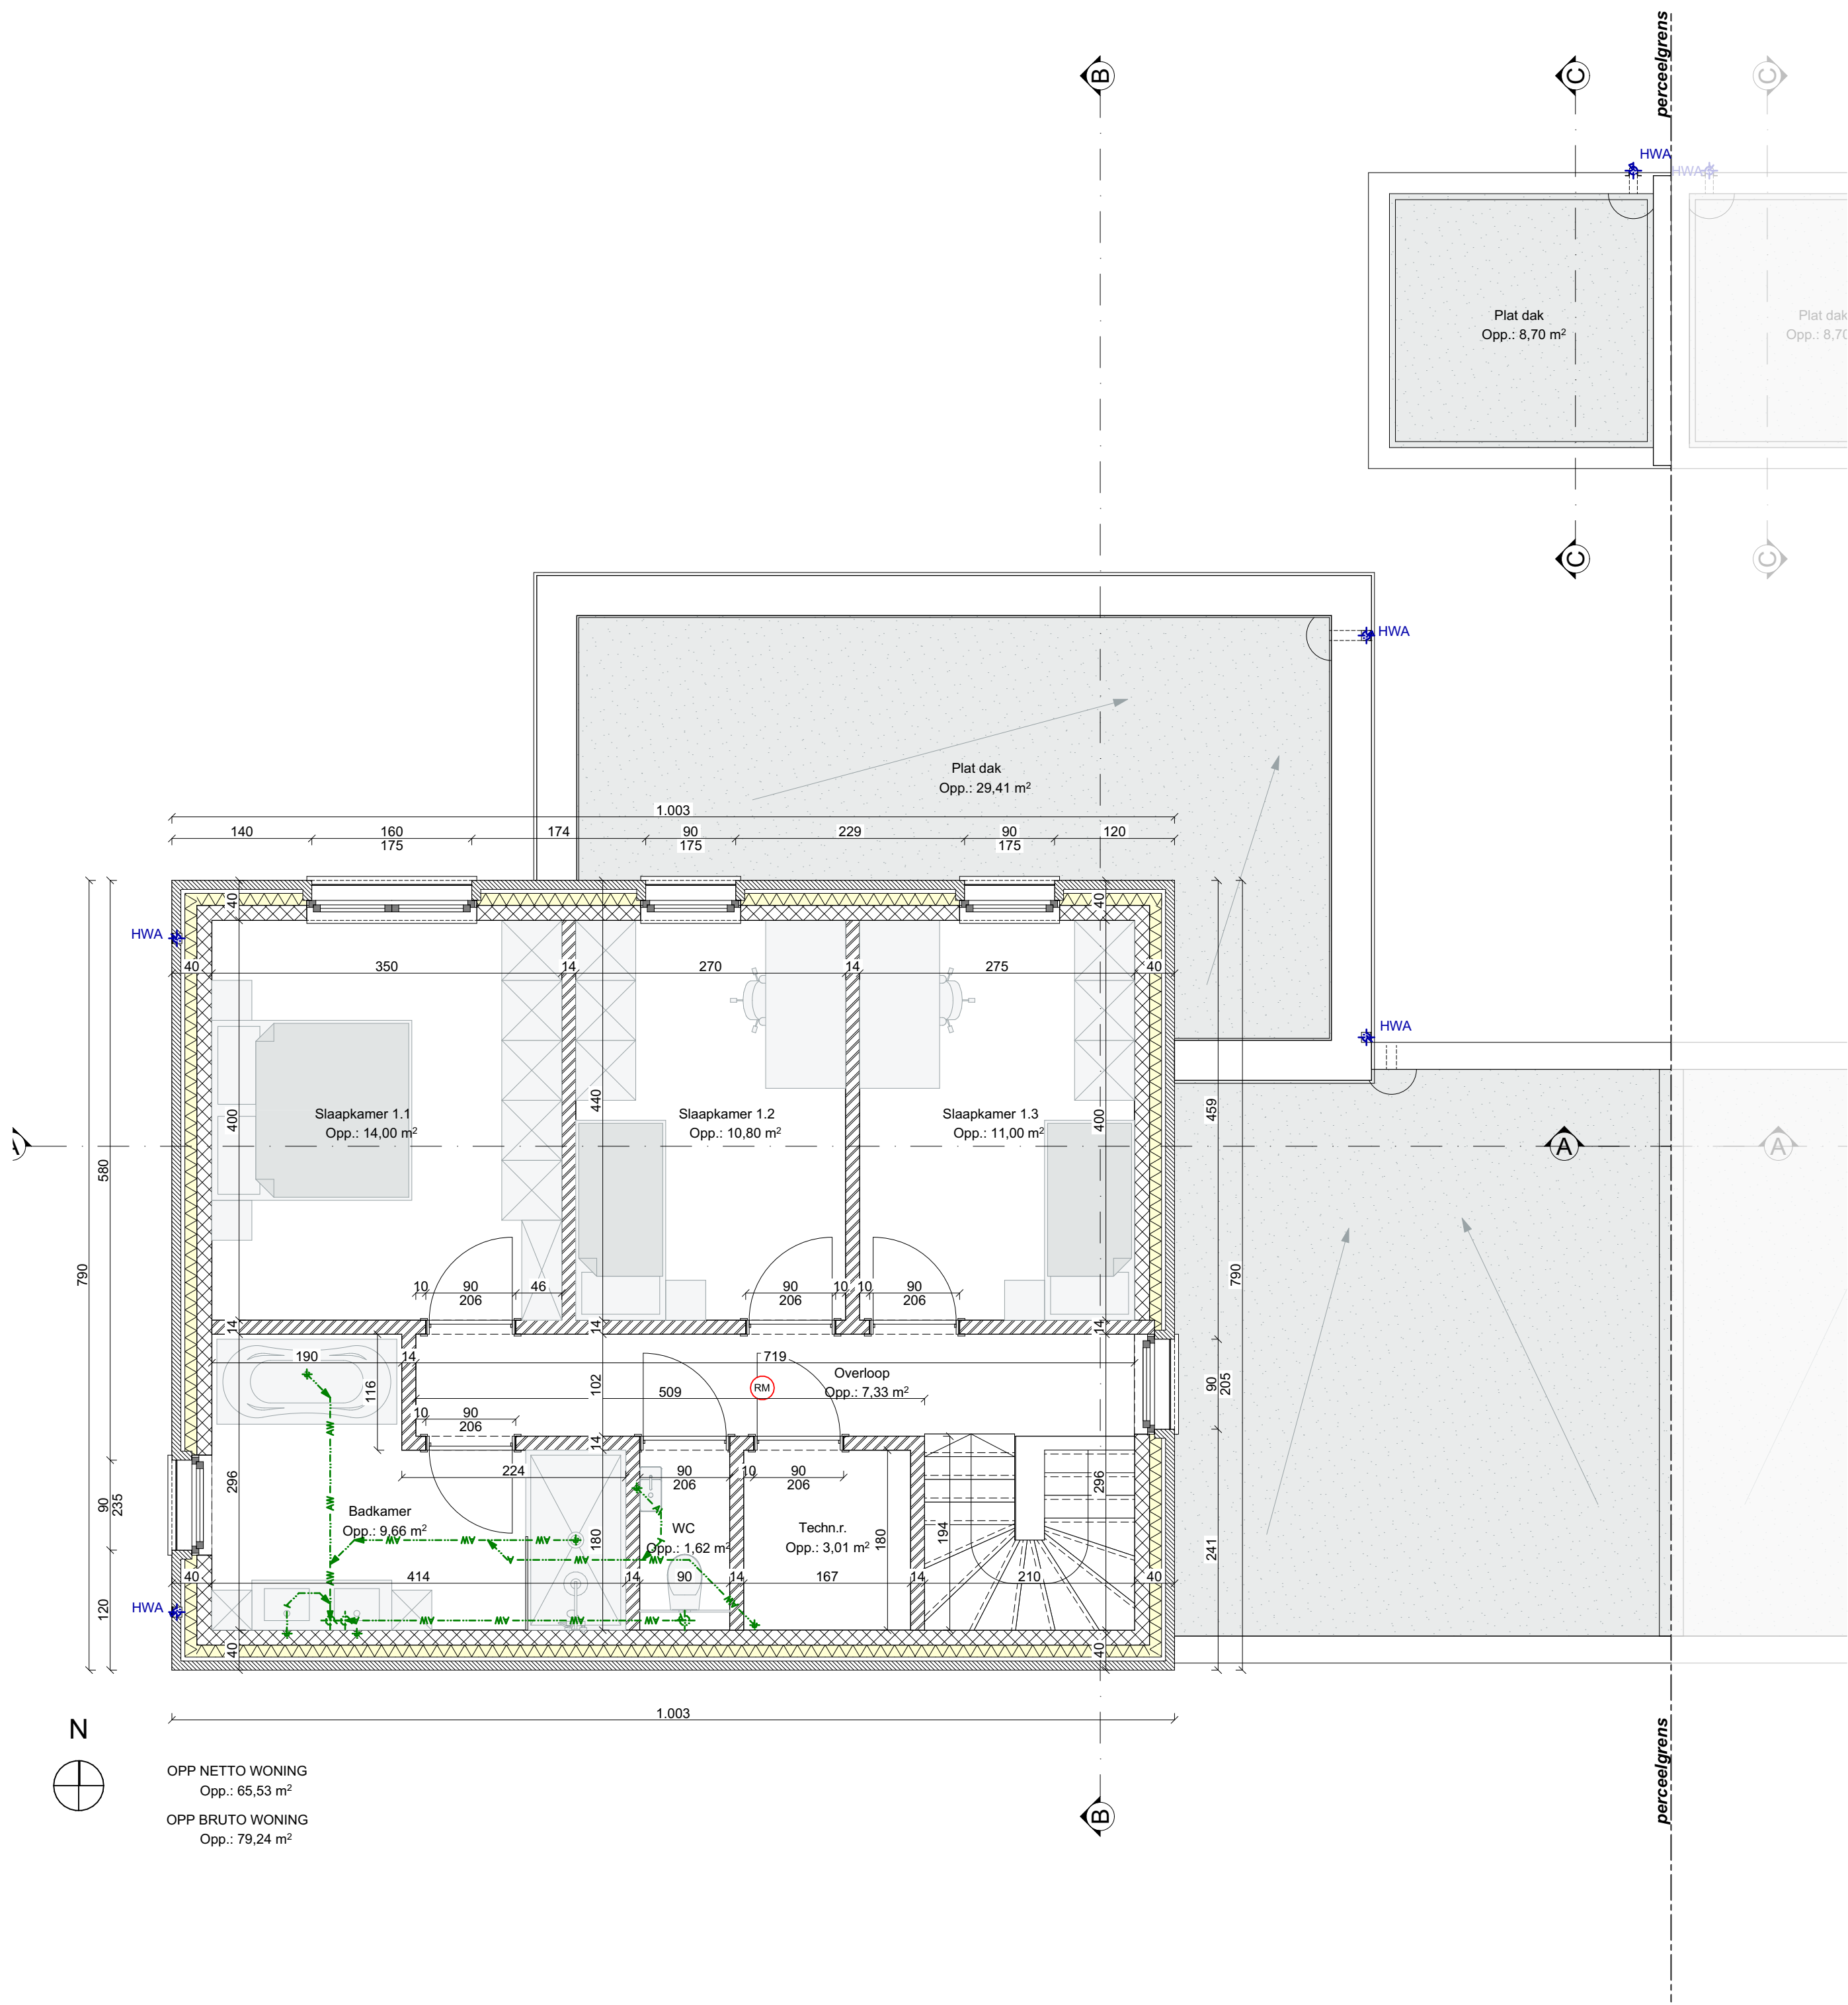


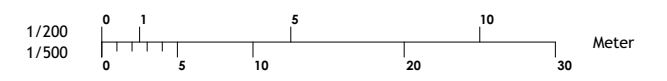

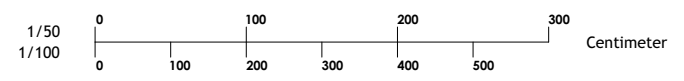

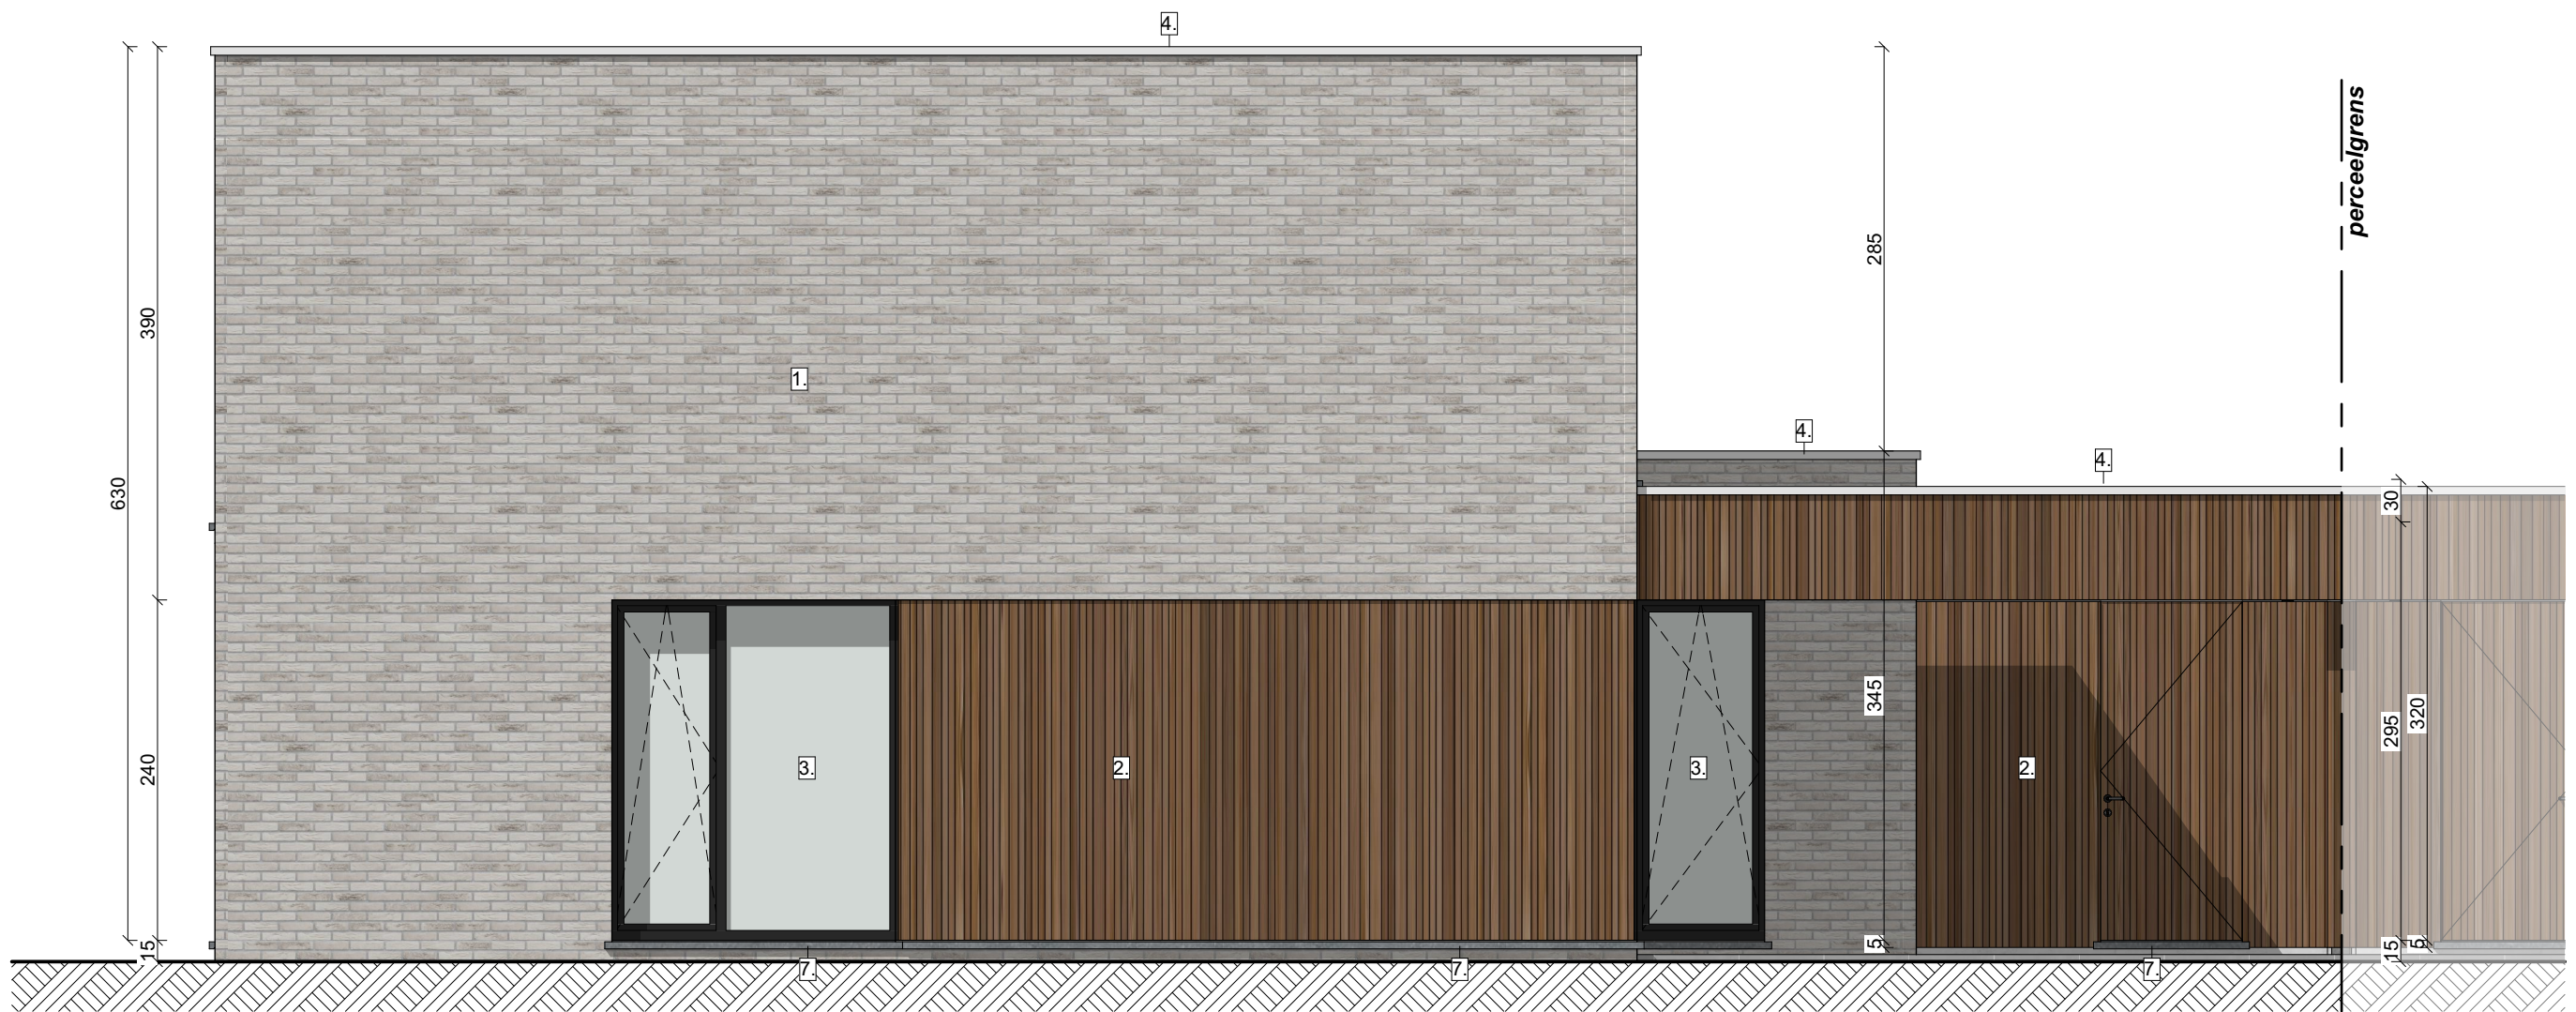

G1 Voorgevel

0.01 14/07/2025

Gevels
1:50

Woning lot 5
Blad: 07



1/50
1/100
0 100 200 300 400 500 Centimeter


1/200
1/500
0 1 5 10 20 30 Meter

G3 Achtergevel

0.01 14/07/2025

Gevels
1:50

Woning lot 5
Blad: 09

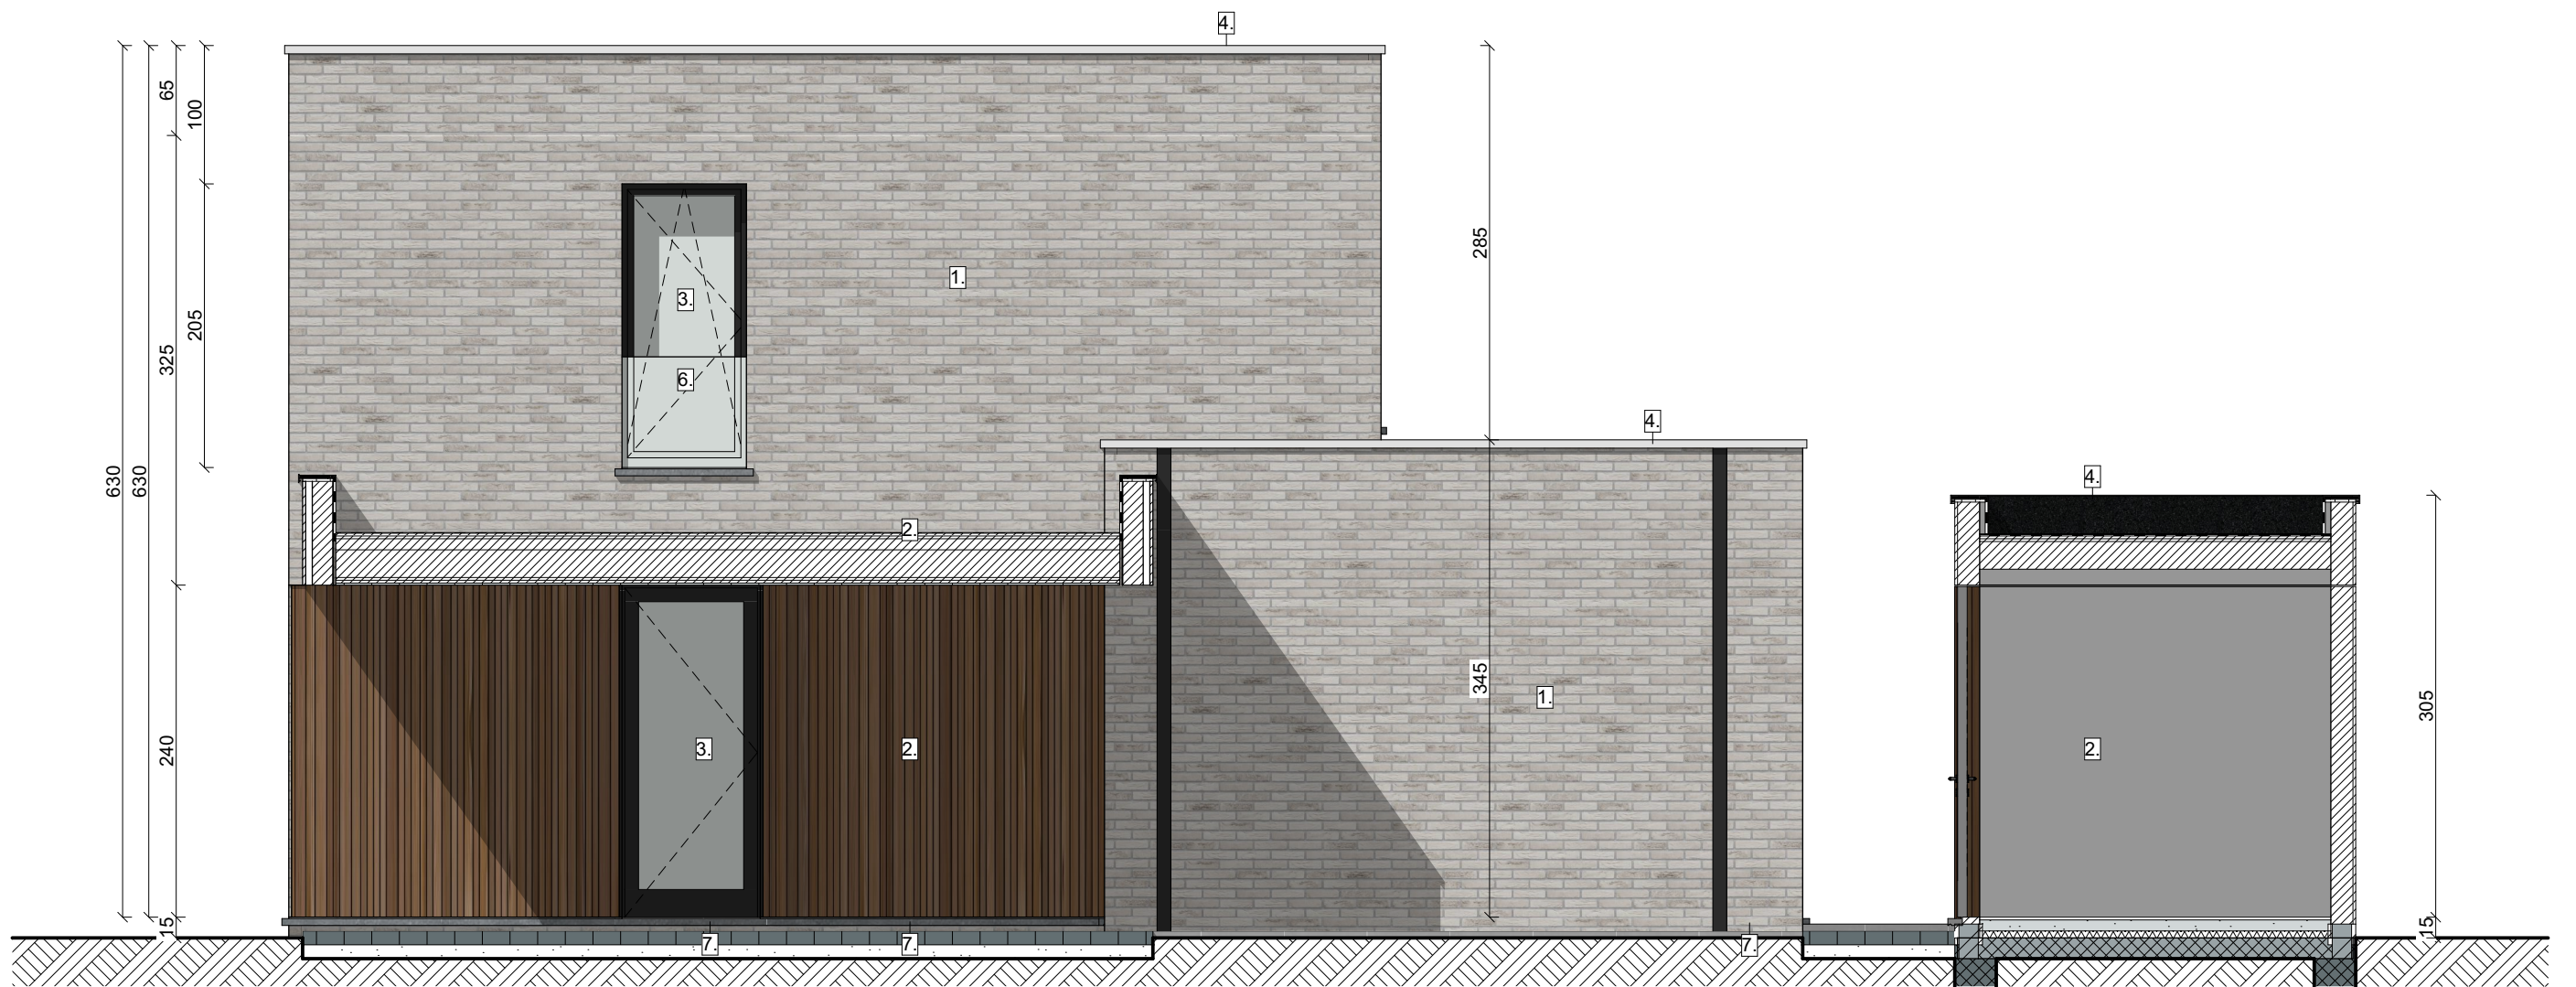

1/50 0 100 200 300 Centimeter
1/100 0 100 200 300 400 500

1/200 0 1 5 10 20 30 Meter
1/500 0 1 5 10 20 30

G2 Rechtergevel

0.01 14/07/2025

Gevels
1:50

Woning lot 5
Blad: 08



1/50
1/100
0 100 200 300
Centimeter

1/200
1/500
0 1 5 10 20 30
Meter

G4 Linkergevel

0.01 14/07/2025

Gevels
1:50

Woning lot 5
Blad: 10